


STUDIO TECNICO CORTINOIS

Dott. Ing. Marco Cortinois
Cell. 349.2599219
e-mail: marco.cortinois@gmail.com

Dott. Ing. Stefano Cortinois
Cell. 348.5928604
e-mail: stefano.cortinois@gmail.com

DOCUMENTAZIONE FOTOGRAFICA

Via Laviosa 37/15

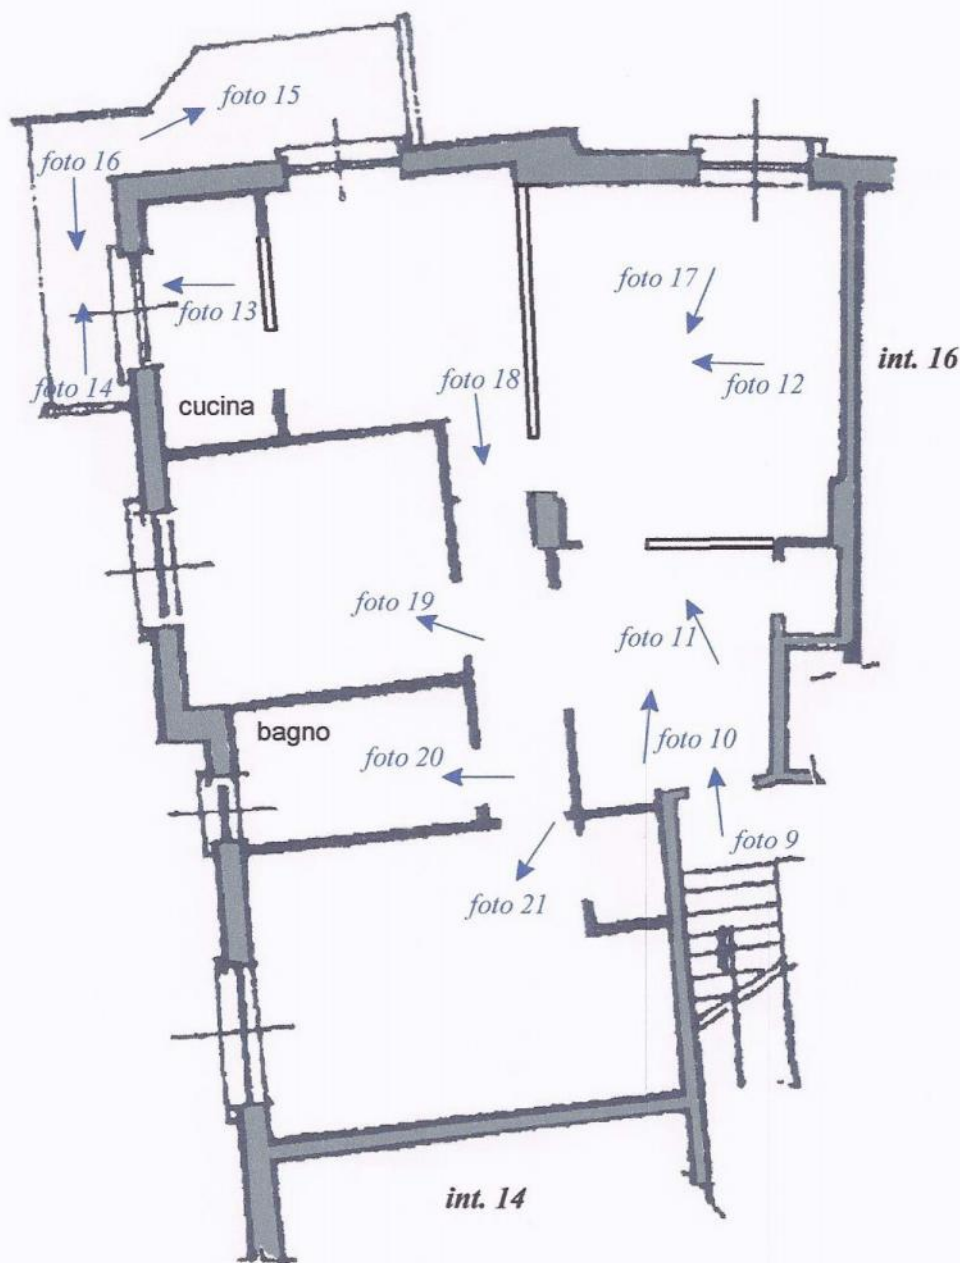

Scala 1:100



STUDIO TECNICO CORTINOIS
VIA LUIGI LANFRANCONI, civ. 1 int. 7A sc.A
16121 GENOVA
TEL. 010.562208 - FAX 010.5530369
C.F. / P.I. 02289150993

