


PLANIMETRIA APPARTAMENTO
Via Sampierdarena civ. 22 int. 1
Piano Primo, H= 4,00m

Condominio civ. 20

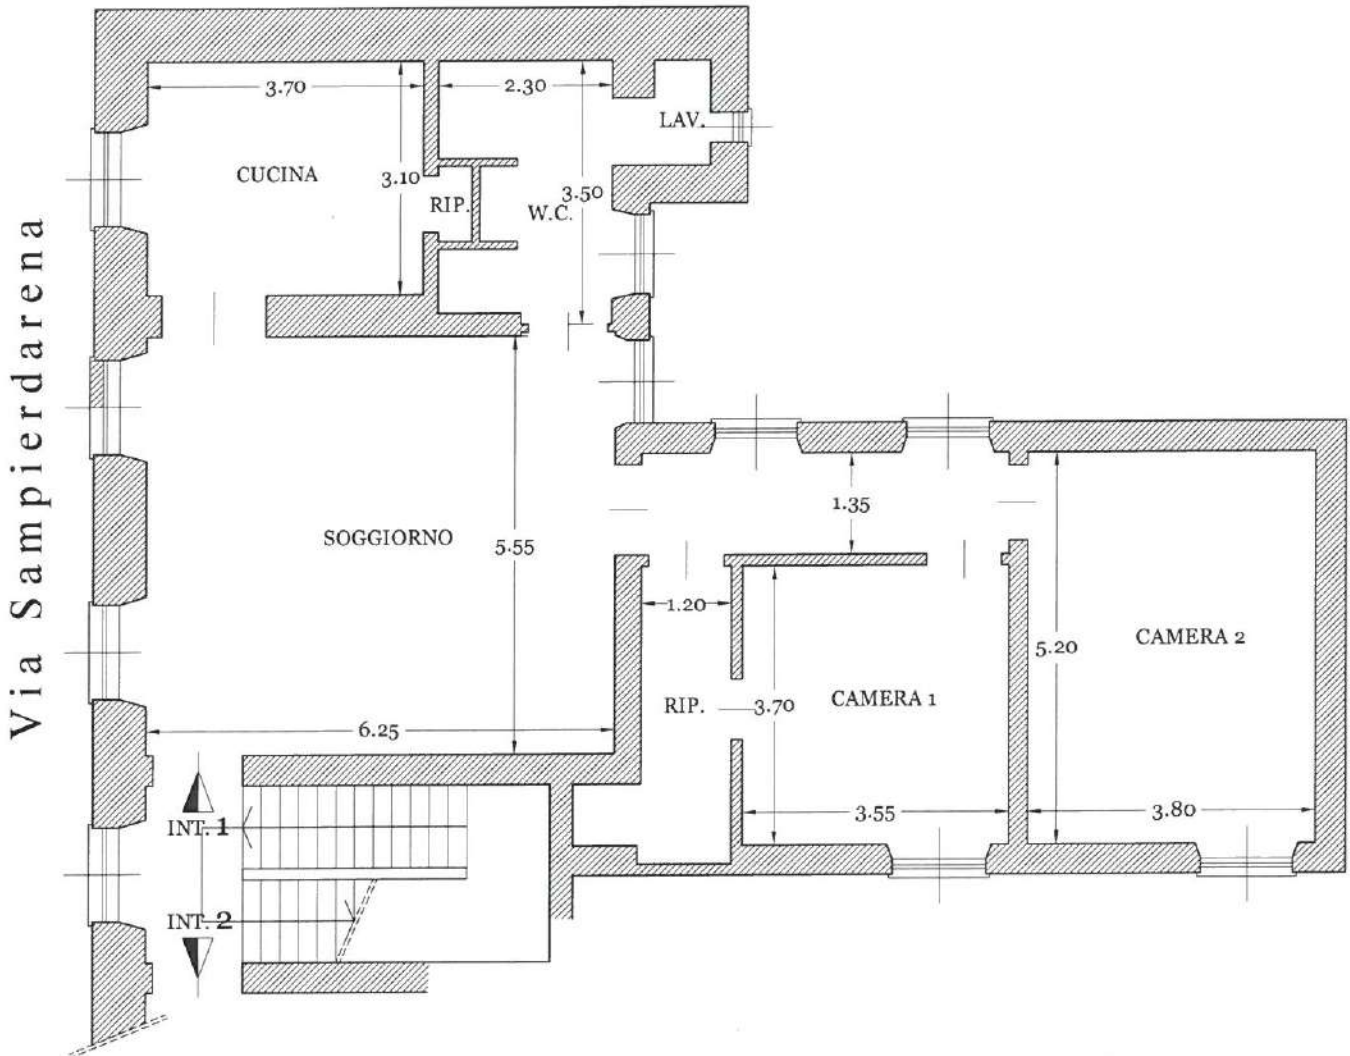

Scala 1:100