


ALLEGATO 2

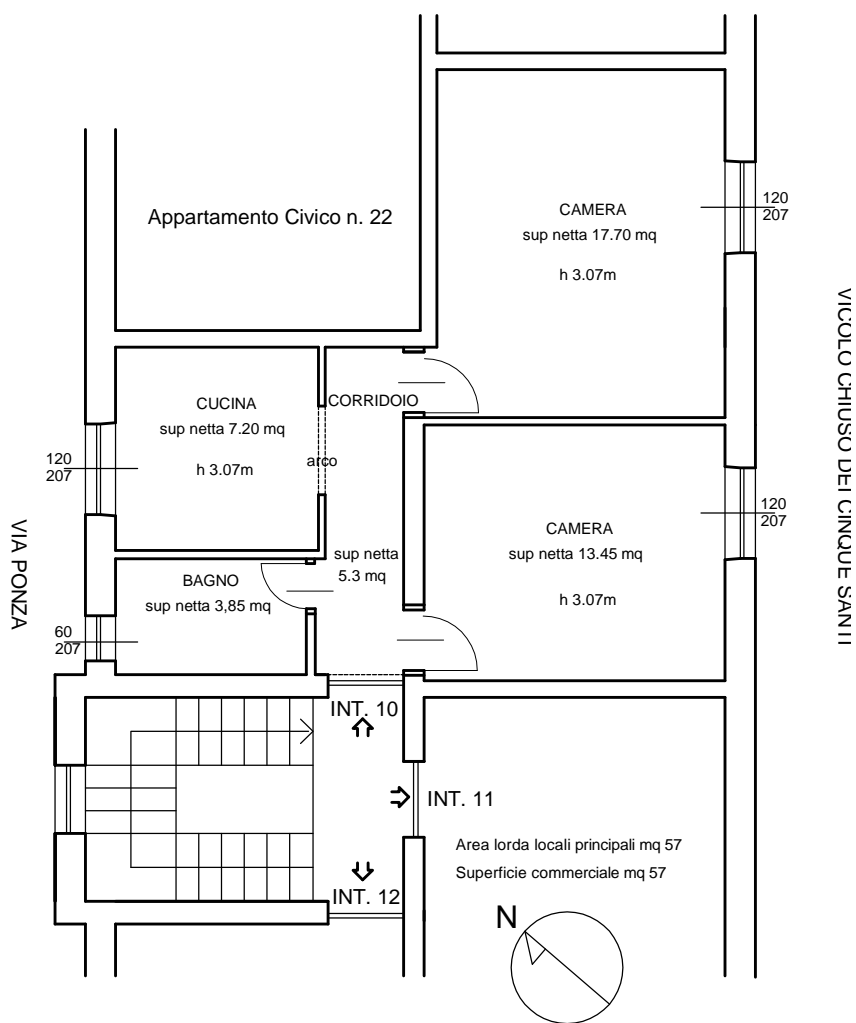

scala 1:100