




INTERCAPEDINE

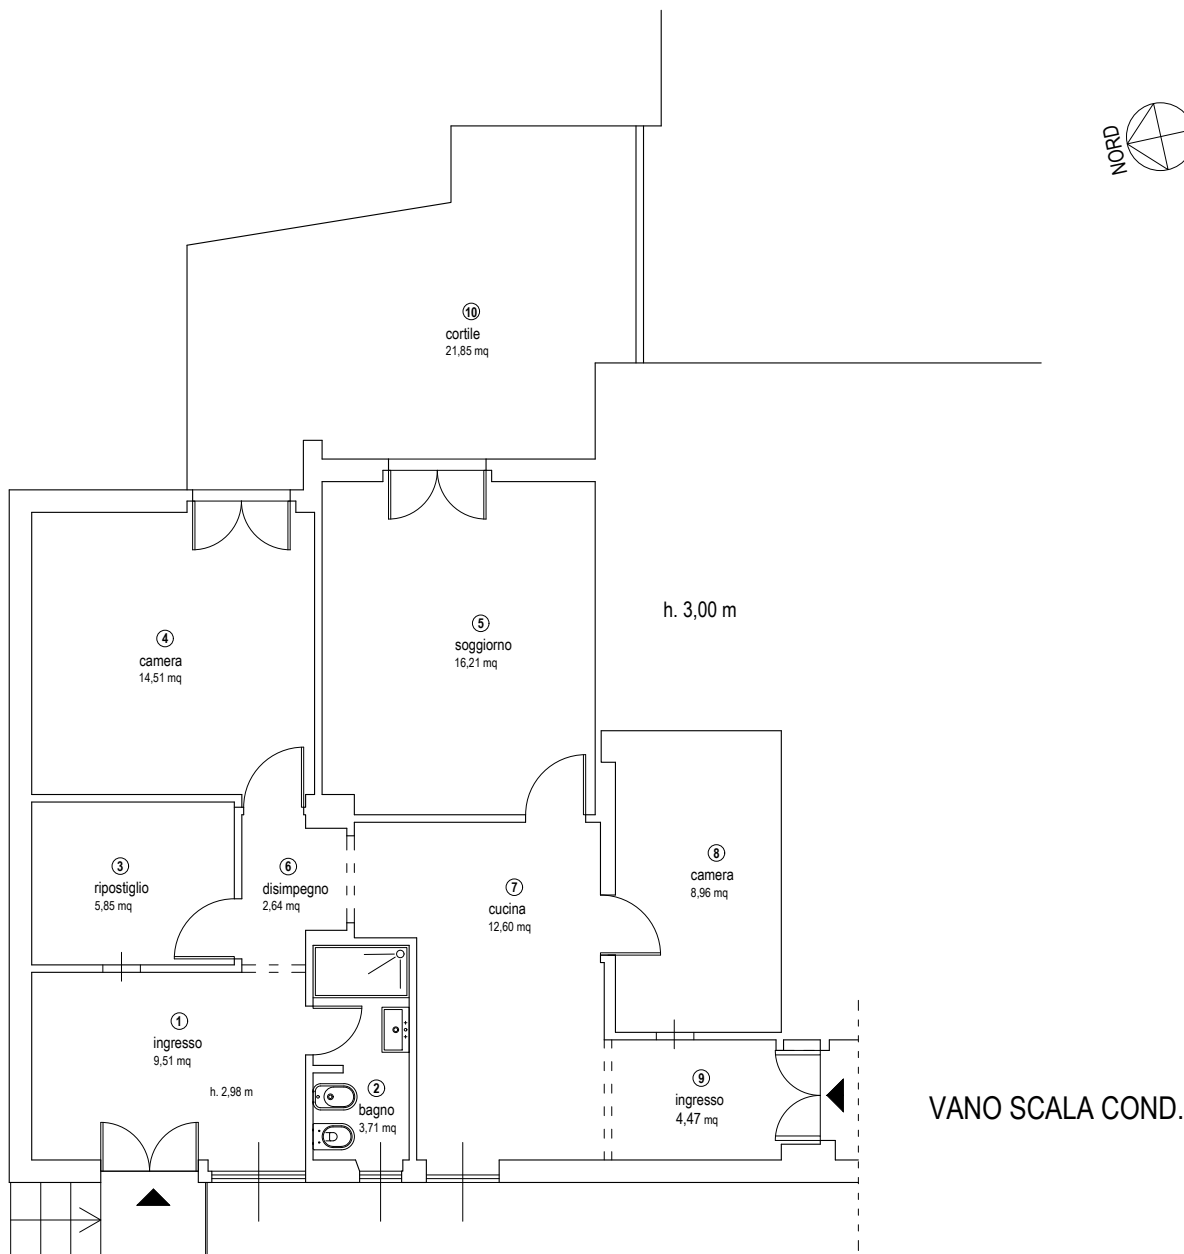

superficie netta: 78,46 mq
superficie lorda: 88,79 mq

PLANIMETRIA
U.I. VIA FELICE ROMANI 14A/16
PIANO TERRA
SCALA 1:100

ALLEGATO N. 5