

# Geom. Borella Fabrizio

Via Montello, 34 e 36 r. - 16137 Genova

Tel.:

010/8376803

Fax.:

010/8376803





e-mail : [info@studiotecnicoborella.com](mailto:info@studiotecnicoborella.com)

C.F.:

BRLFRZ69S23D969Z

P.I.:

03597910102

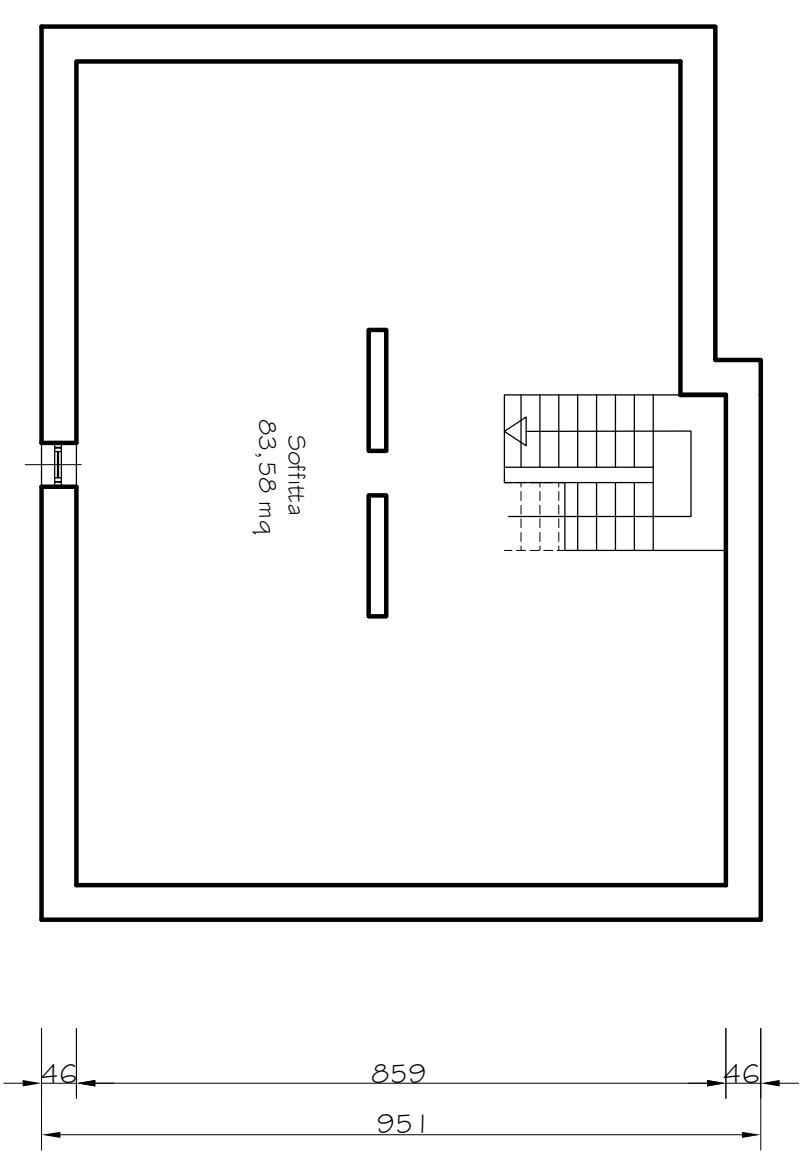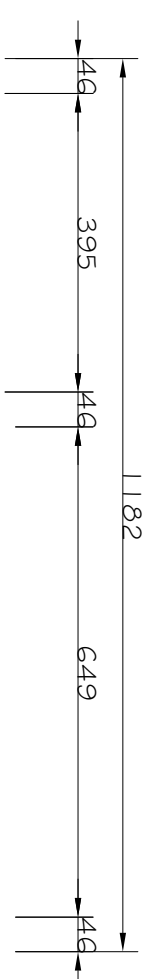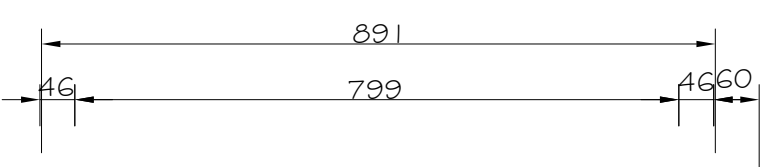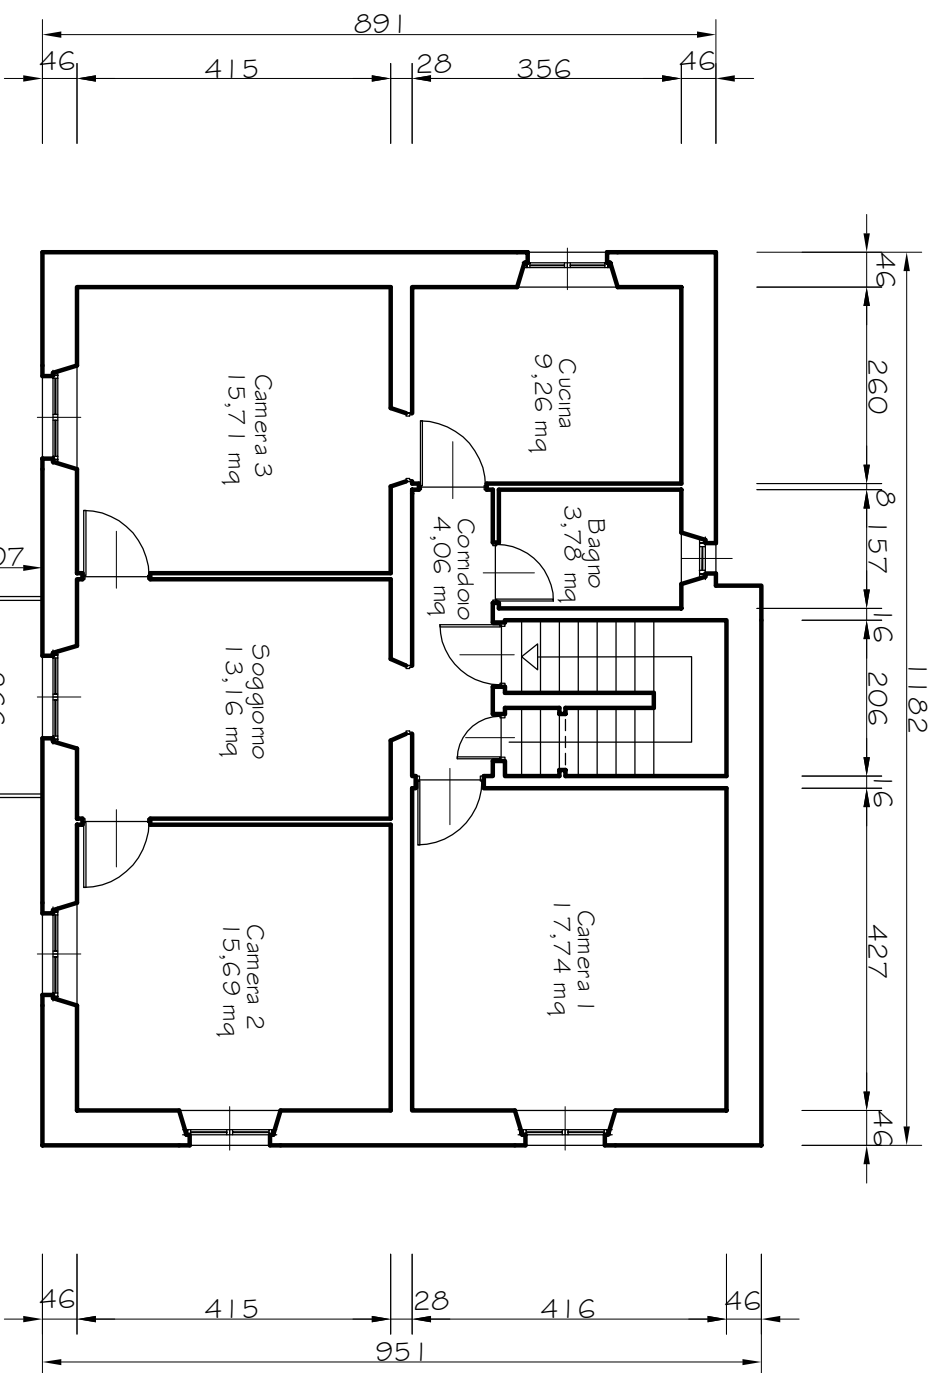

Scala 1 : 100

